

Huis van Stad en Regio
Dordrecht/

Plateauprogramma IBD

18/10/22




**schmidt/hammer/
lassen
architects/**

18/ PLATTEGROND - 2e PLATEAU




20221018 Plateauprogramma IBD/ 18/10/22

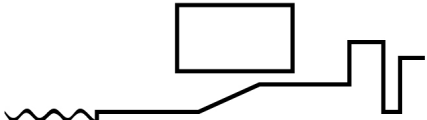

18/ PLATTEGROND - 3e PLATEAU




20221018 Plateauprogramma IBD/ 18/10/22

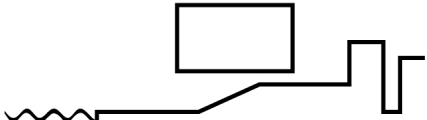

18/ PLATTEGROND - 4e PLATEAU




20221018 Plateauprogramma IBD/18/10/22

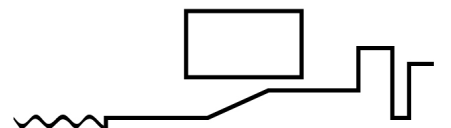


18/ STANDAARD RUIMTEN - DAGLICHTCONDITIES



Plateau-niveau (2° verdieping)

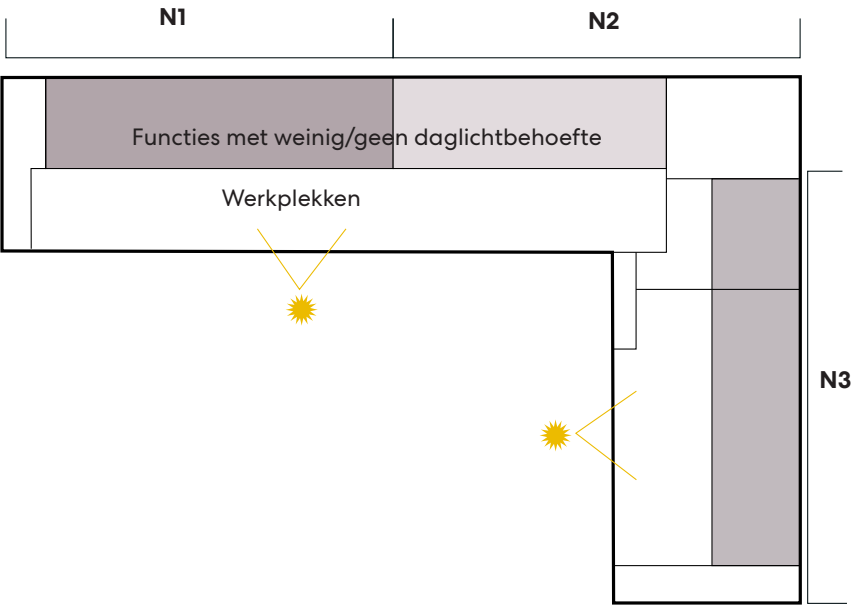


Tussenverdieping (3° verdieping)

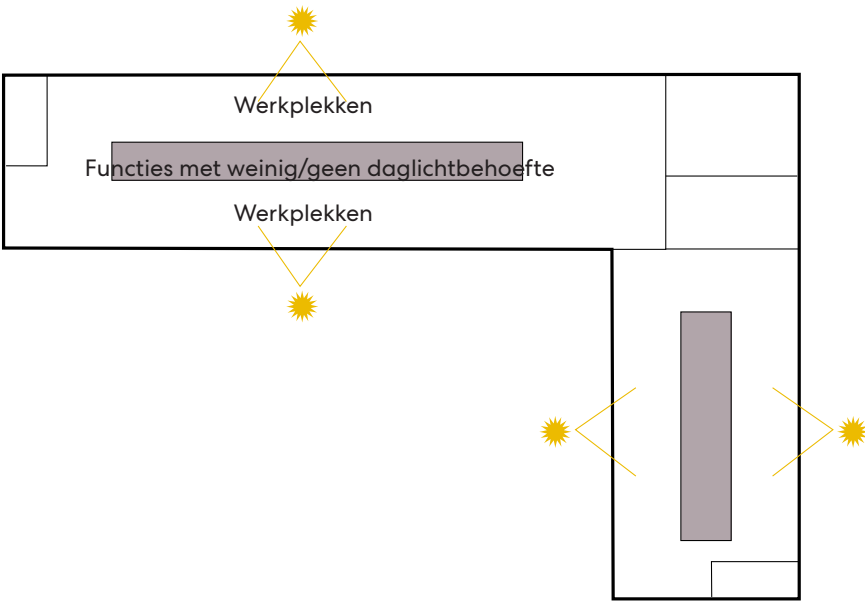


Bovenste verdieping (4° verdieping)

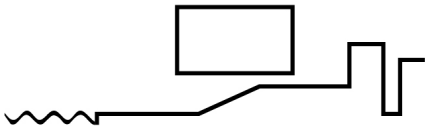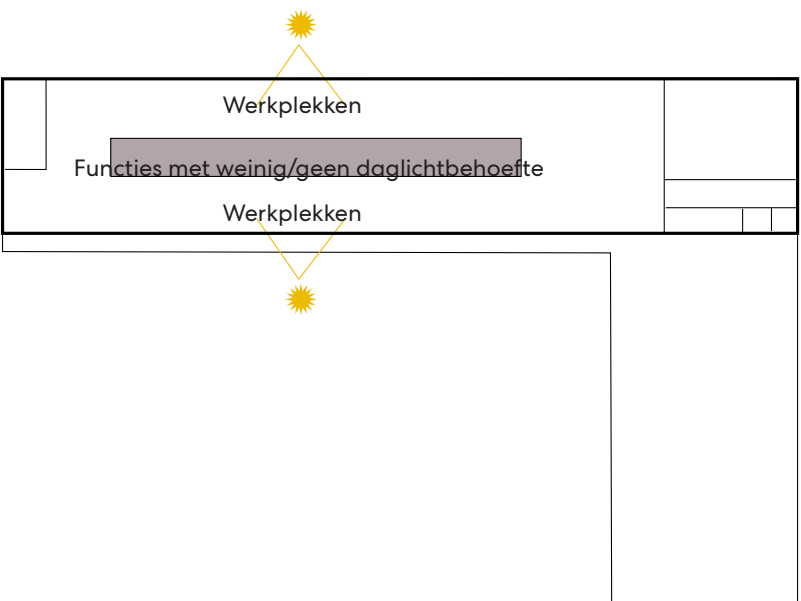

18/ BINNEN AFWERKING - PLAFONDS

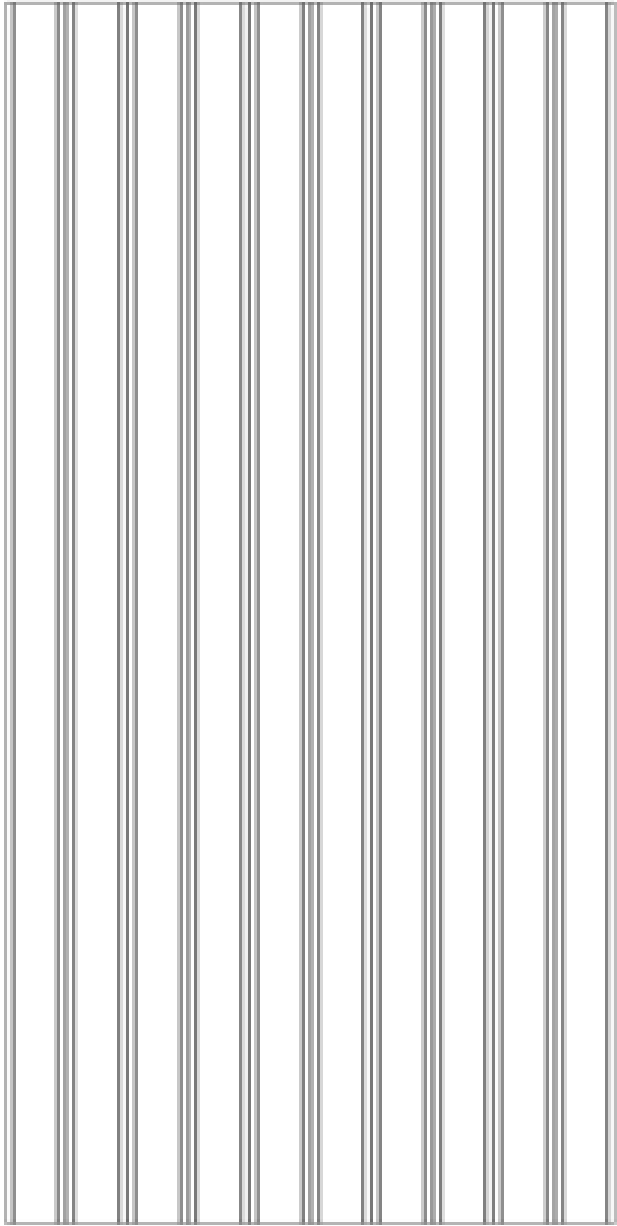


Reference Images
Troldekt® v-line 1way

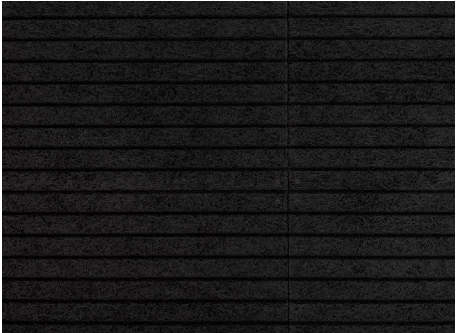


Specs & Dimensions
acoustic panels with v-shaped grooves for an elegant and uniform ceiling.


2400x600

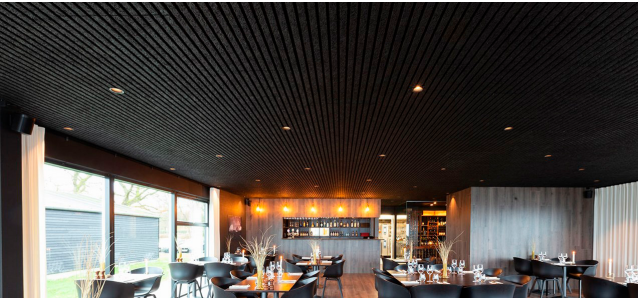

Circular and horizontal luminaires

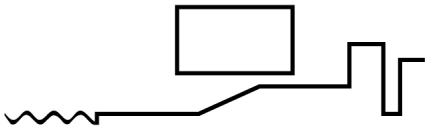

18/ BINNEN AFWERKING - VLOEREN

 


Rubber/Linoleum



Beton




Tapijt

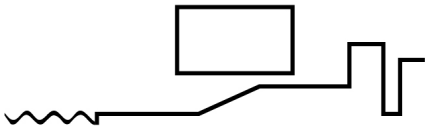


18/ KERNEN


- 01 Core walls / Precast concrete cladding
- 010 Core walls / Wood panels/Oak
- 03 Doors, lifts and profiles /Anodized aluminium/Bronze
- Accoustic timber/ Type and possition to be determined
- 05 Service Doors/Grey colour matching concrete cladding
- 05 Floors/ Screed
- 06 Floors/ Carpet

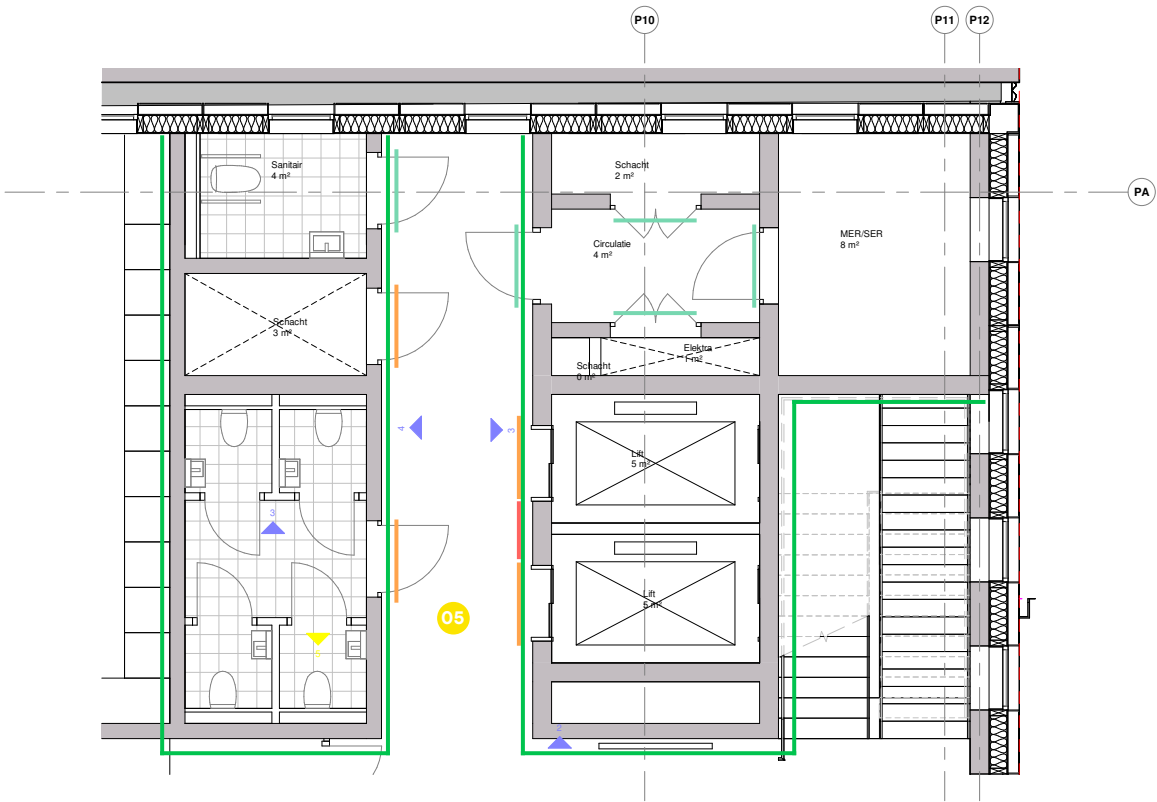


Stained anodized aluminium/ Bronze

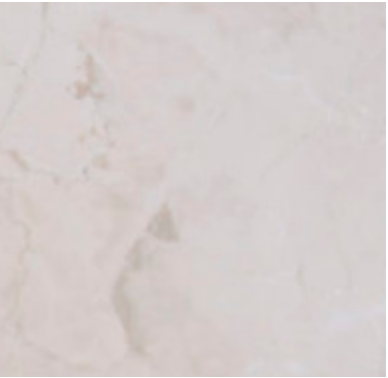





Precast concrete cladding

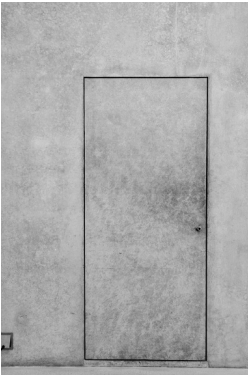

Doors/ Concrete skim to match precast

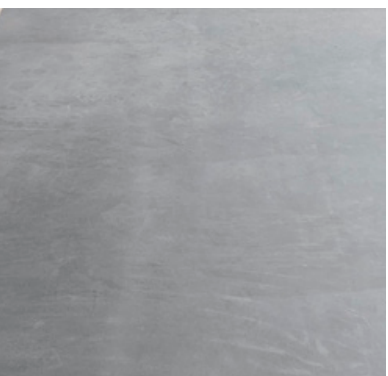


Screed

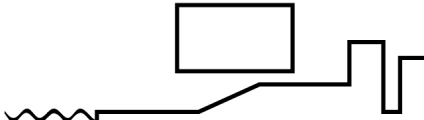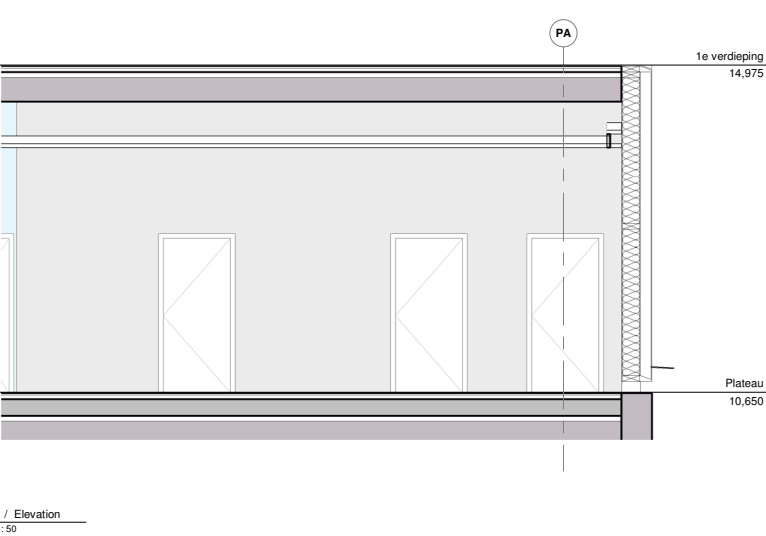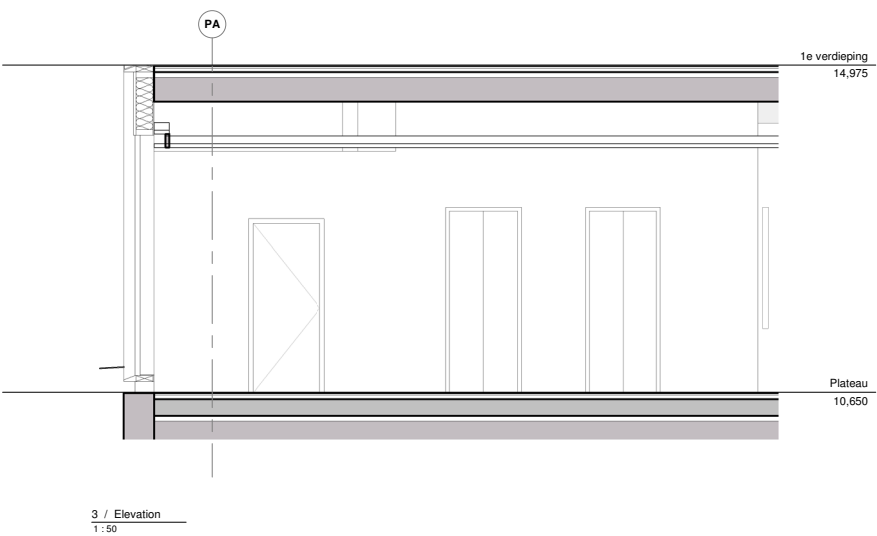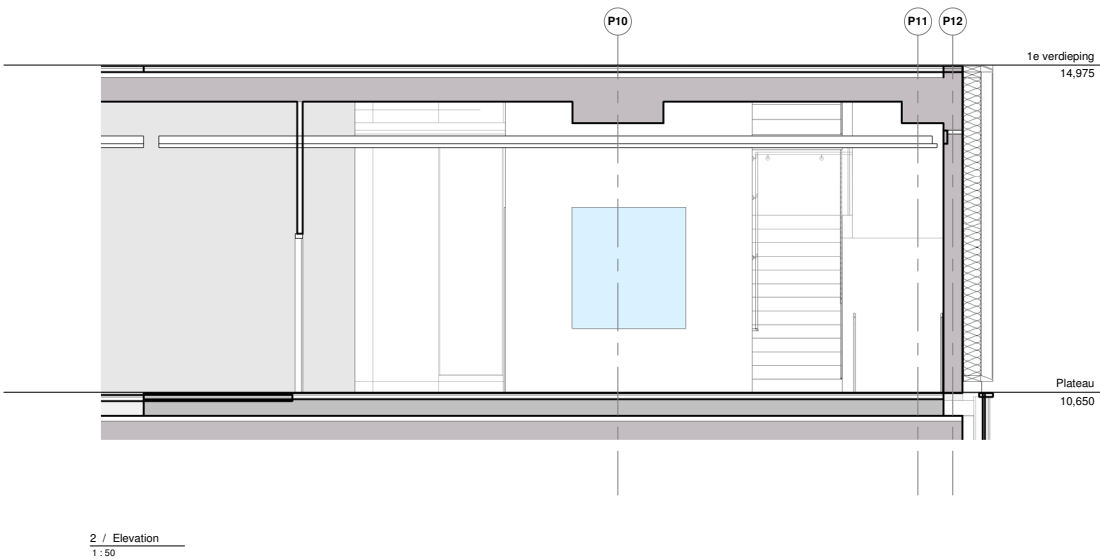

18/ TOILETTEN


20221018 Plateauprogramma IBD/ 18/10/22

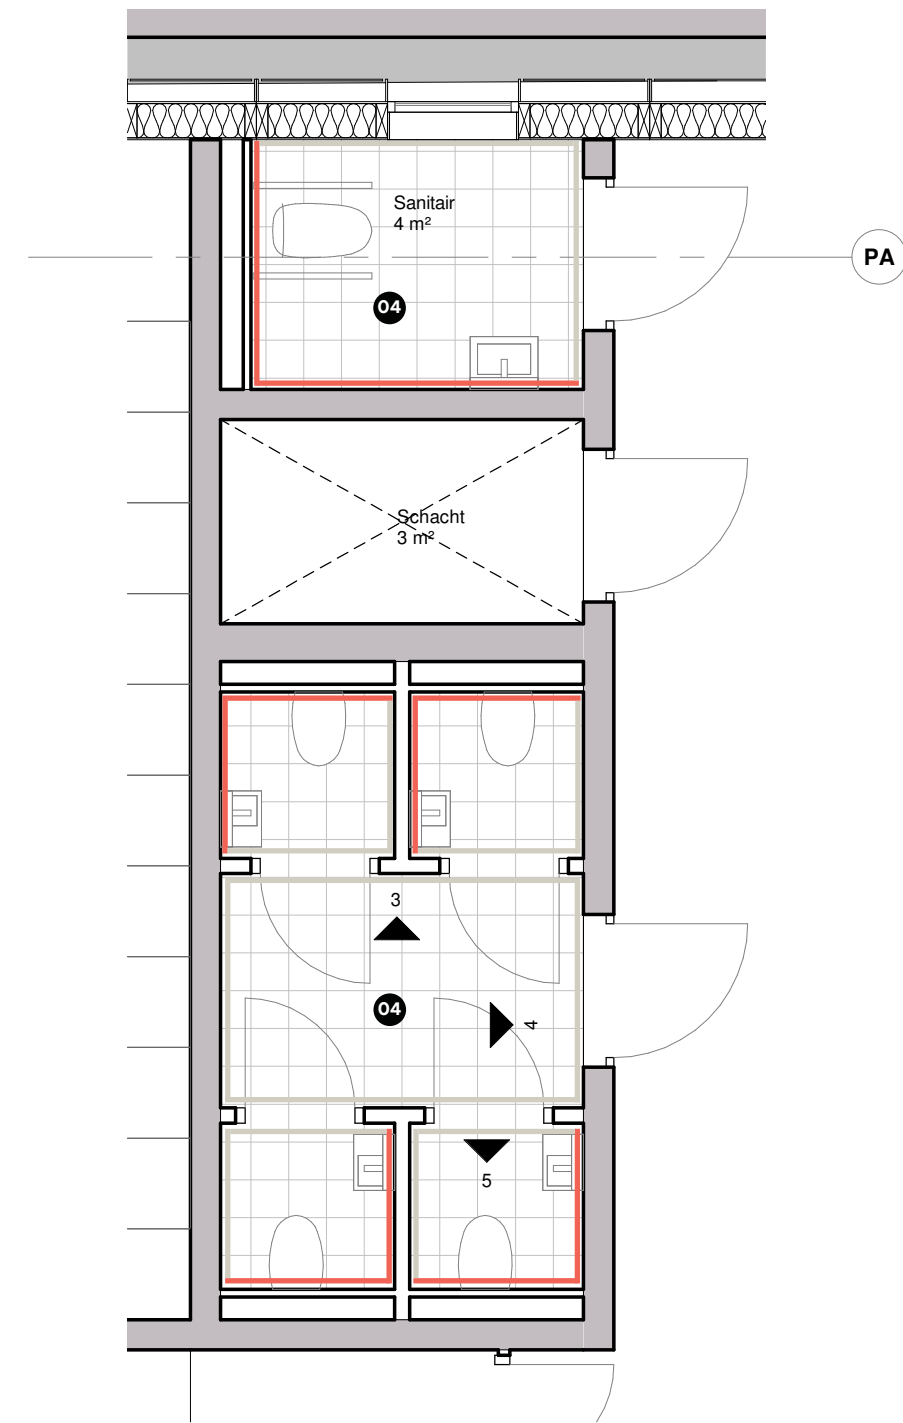


1 / Plan
1 : 50

- 01 Tiled wall/ Tiles until 1,3m, then painted/Clear colour
- 02 Painted wall/ Clear colour
- 03 Painted wall/ Dark colour
- 04 Floors/ Tiles& Dark


Schmidt Hammer Lassen Architects/

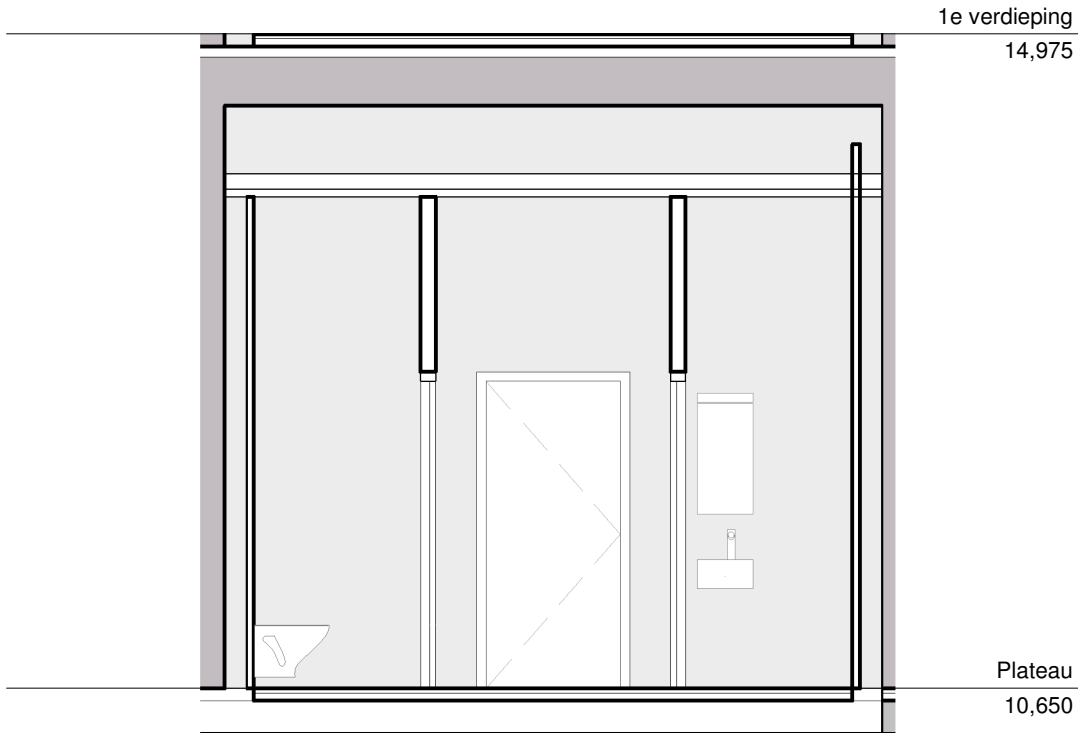

4 / Elevation
1 : 50

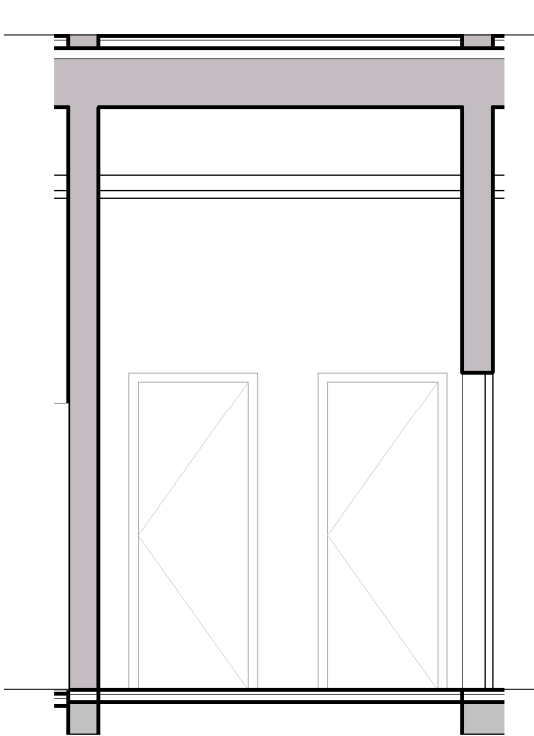


3 / Elevation
1 : 50

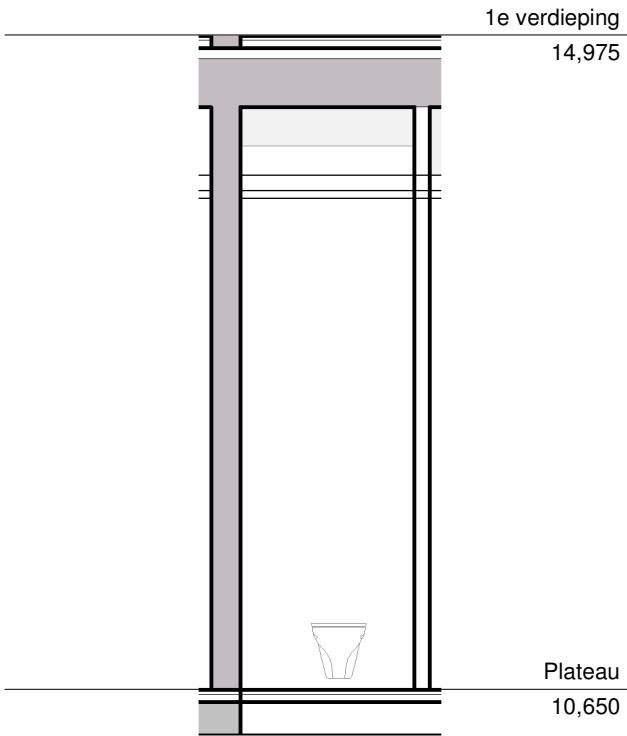

5 / Elevation
1 : 50

*Materials and colour palette for the project tbd

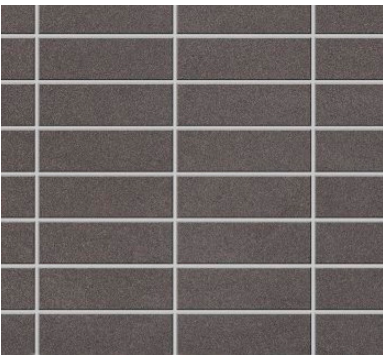

Mosa Terra Maestricht




Vogue IN Latte 5x100 cm



S 7005-G80Y




S 15010-Y

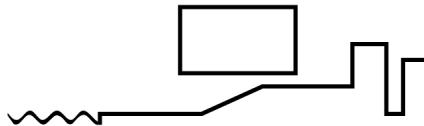


Huis van Stad en Regio
Dordrecht/ Nederland

18/ STANDAARD RUIMTEN - BEL & VERGADER RUIMTE


Meeting rooms to have a warm, inviting, characteristic and distinctive look that will create suitable surroundings for professional exchange

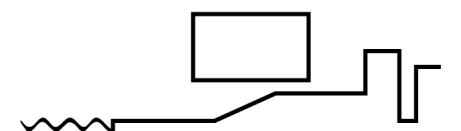


18/ STANDAARD RUIMTEN - VERGADER RUIMTE

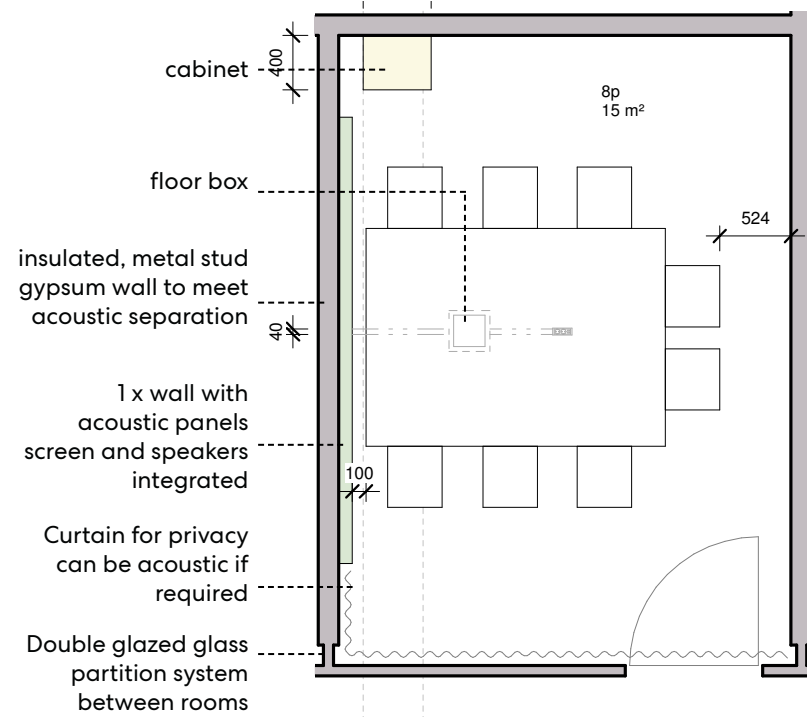

Plattegrond

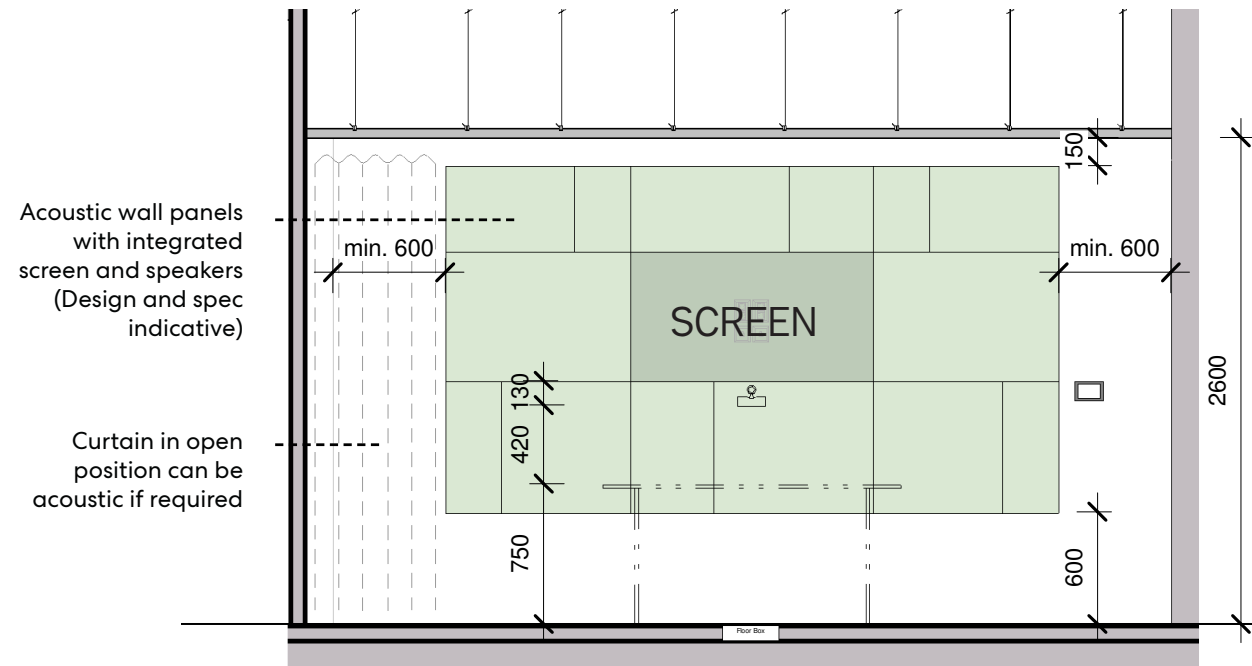


Aanzicht 1

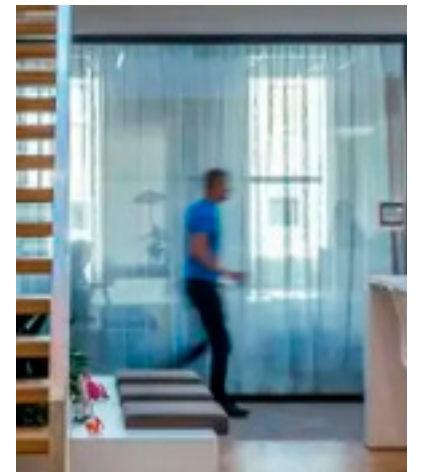

Semi translucent curtain




Acoustic panels with screen integration

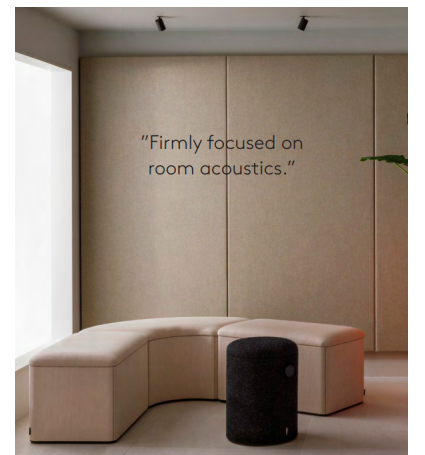


Full height acoustic panels color tbc




Matt black or brushed metal switches and controls

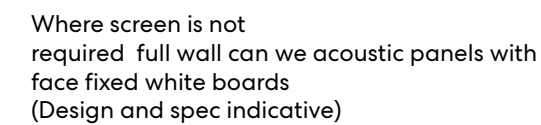

18/ INFORMELE OVERLEGPLEKKEN IBD

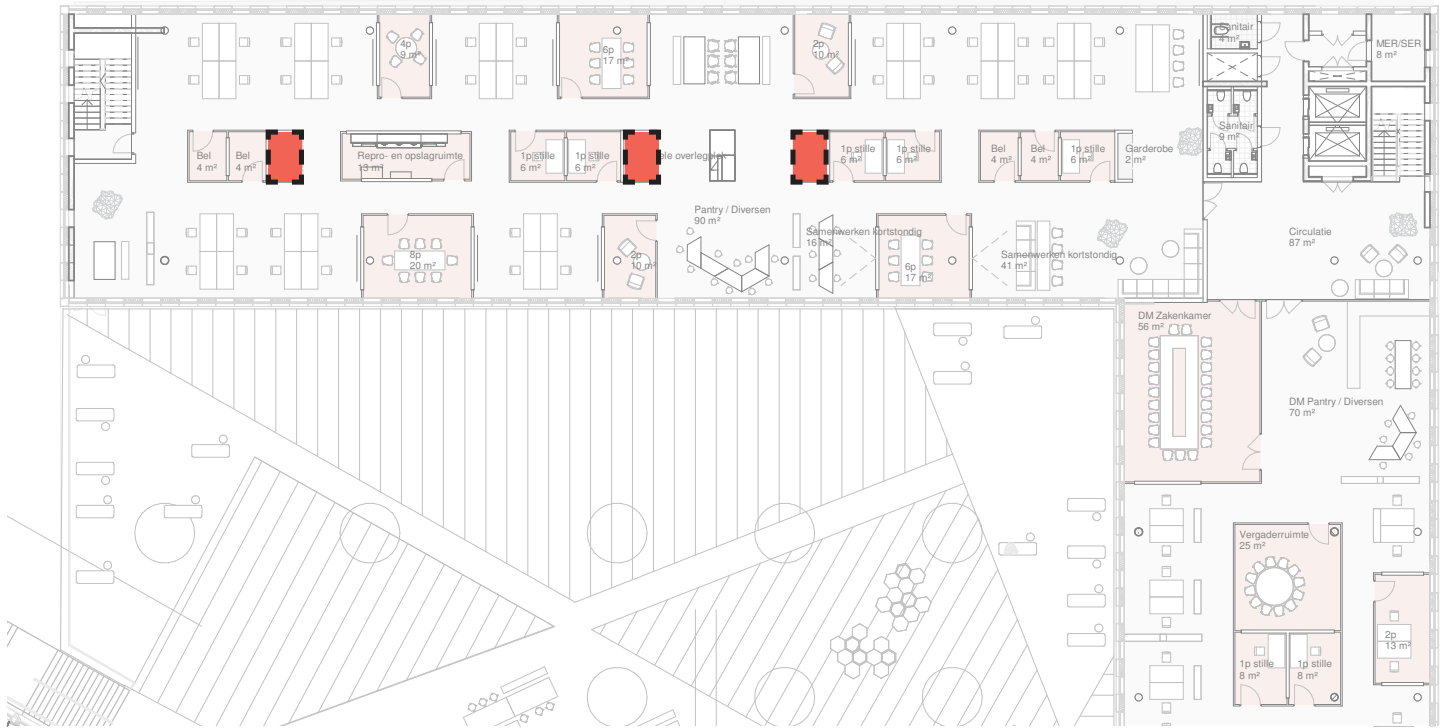


20221018 Plateauprogramma IBD/ 18/10/22

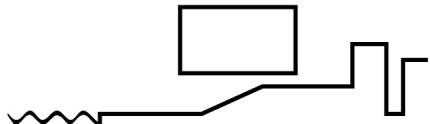


18/ PANTRY REFERENTIES




20221018 Plateauprogramma IBD/ 18/10/22

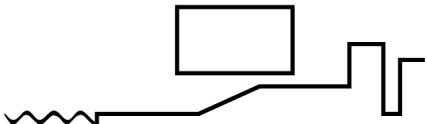





18/ STANDAARD RUIMTEN - PANTRY

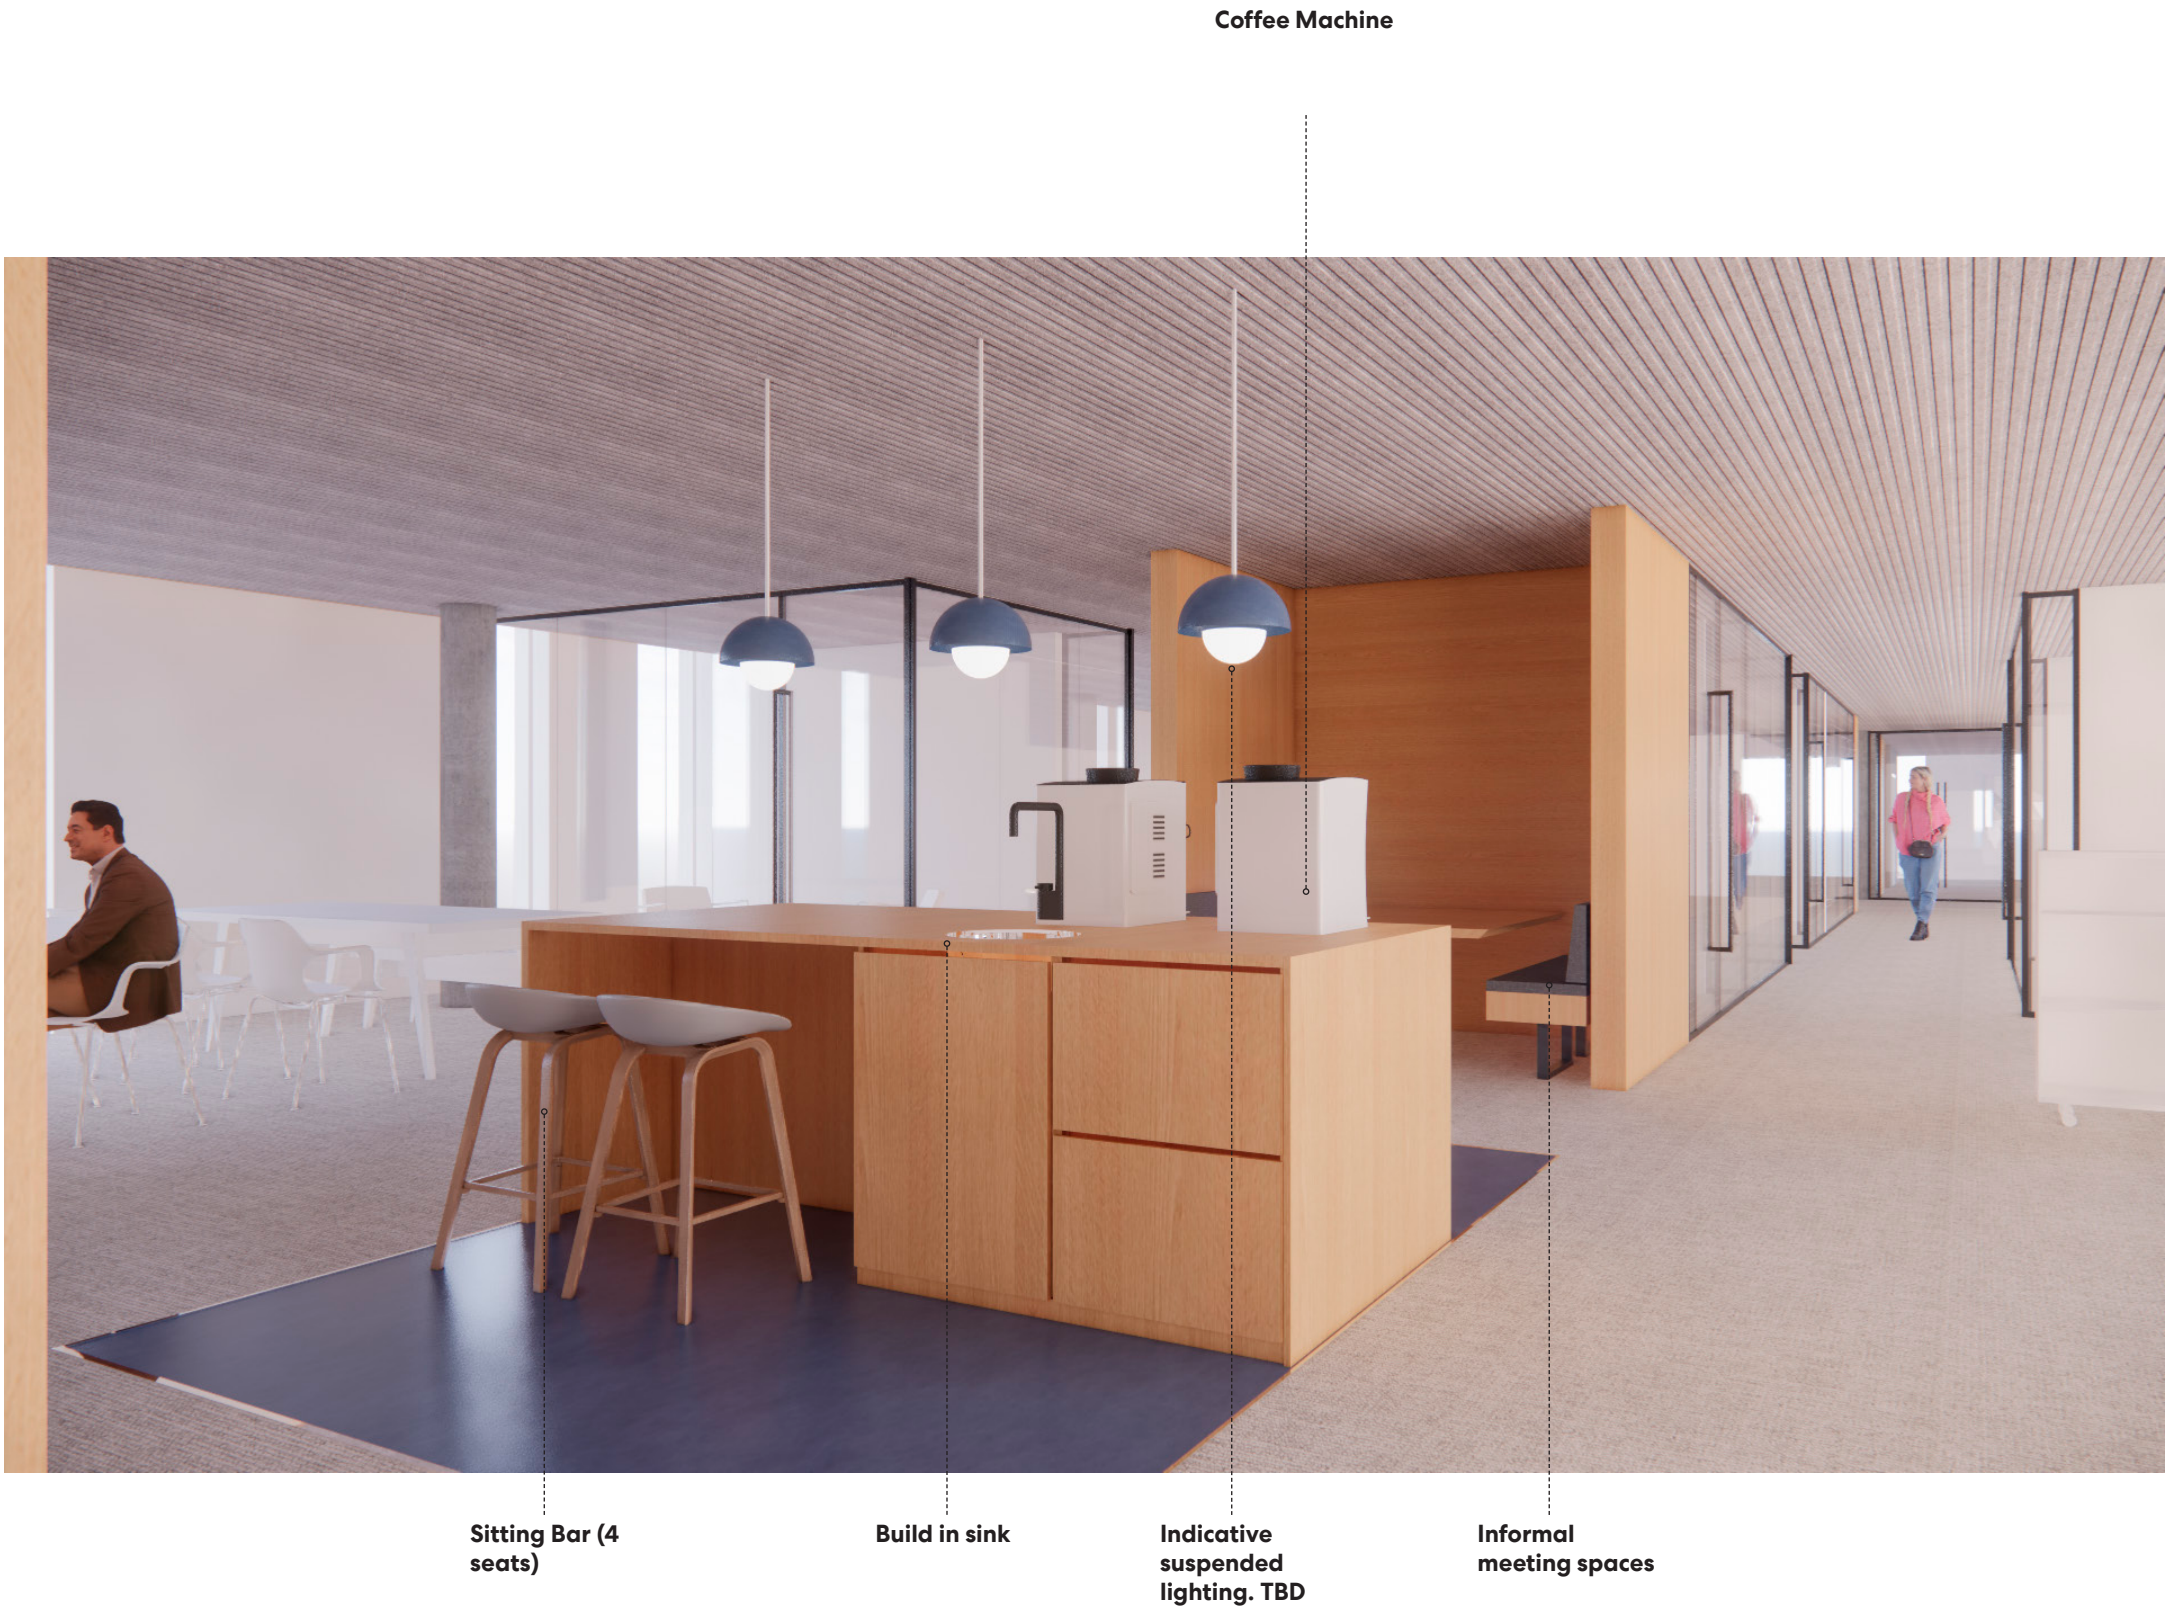

20221018 Plateauprogramma IBD/ 18/10/22

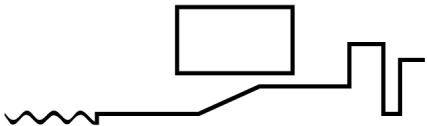

18/ STANDAARD RUIMTEN - PANTRY

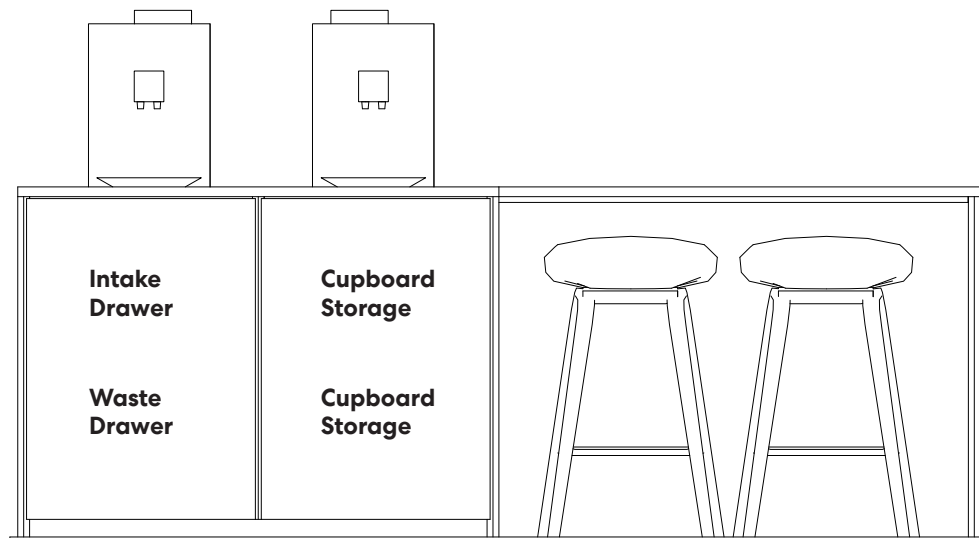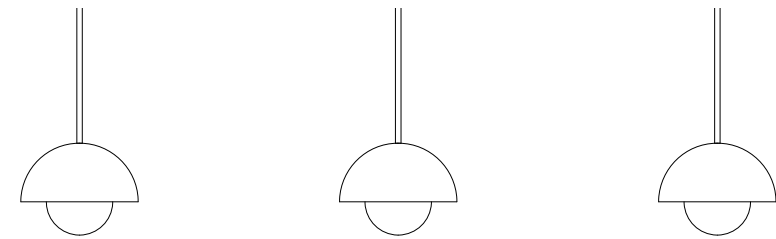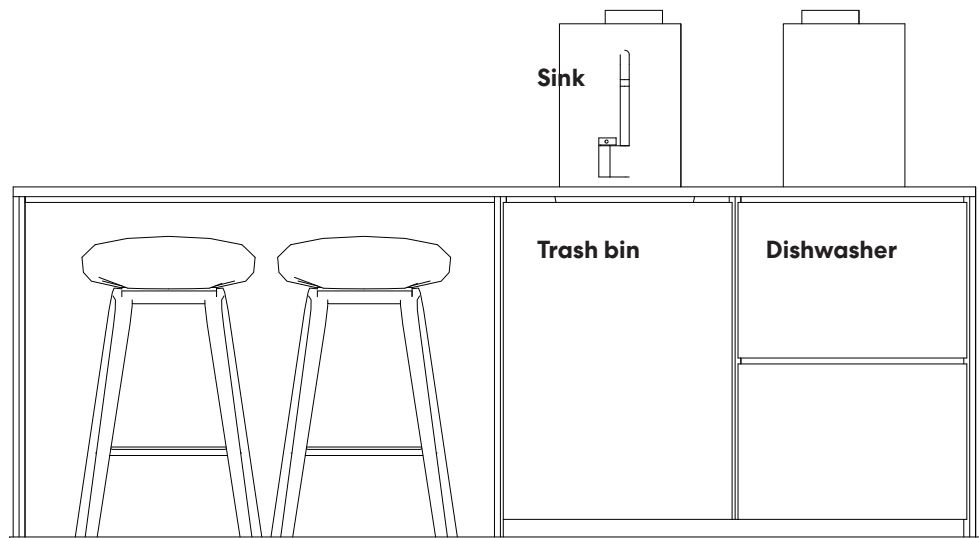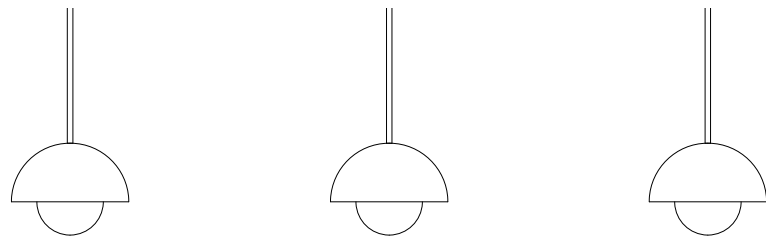

20221018 Plateauprogramma IBD/ 18/10/22

